


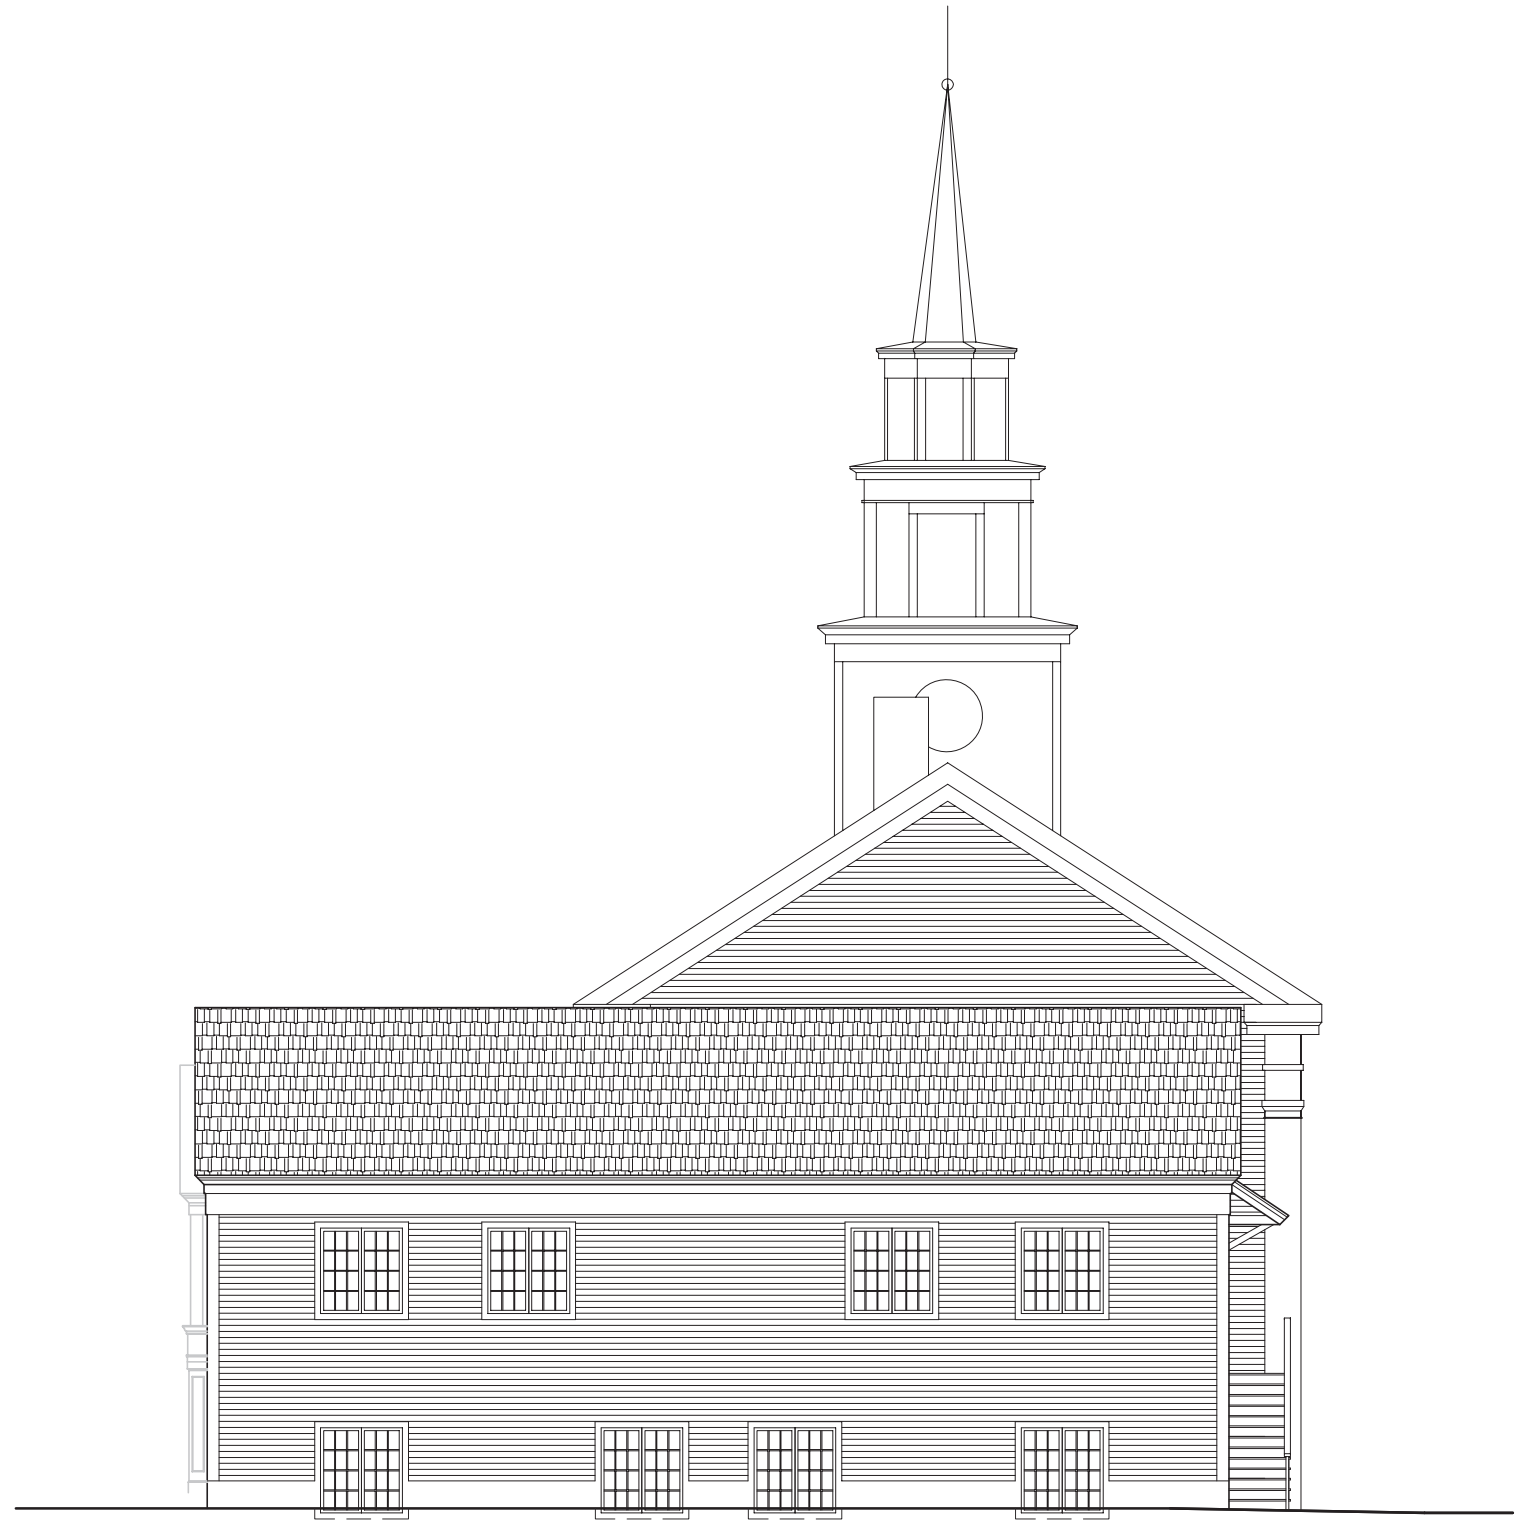

Left Elevation



Back Elevation

© 2007 ALLEVATO ARCHITECTS INC

